



NOTES & REVISIONS


* ALL MEASUREMENTS ARE TO BE CHECKED BY OWNER and/or CONTRACTOR BEFORE COMMENCING CONSTRUCTION. ANY ERRORS and/or OMISSIONS ARE TO BE REPORTED DIRECTLY TO INTERHABS Ltd.

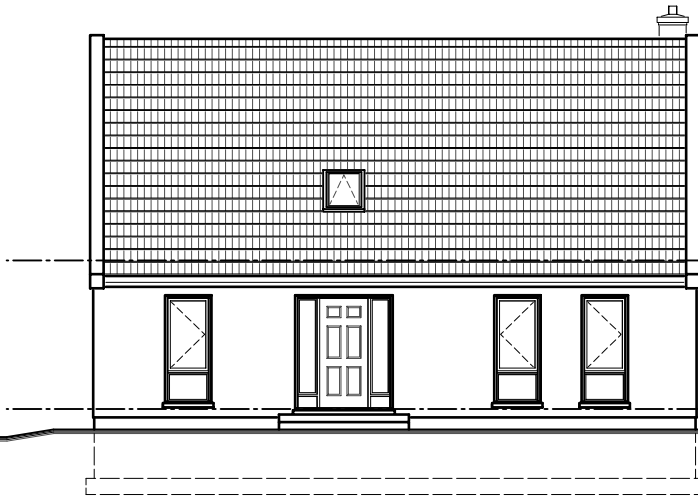

FRONT Elevation

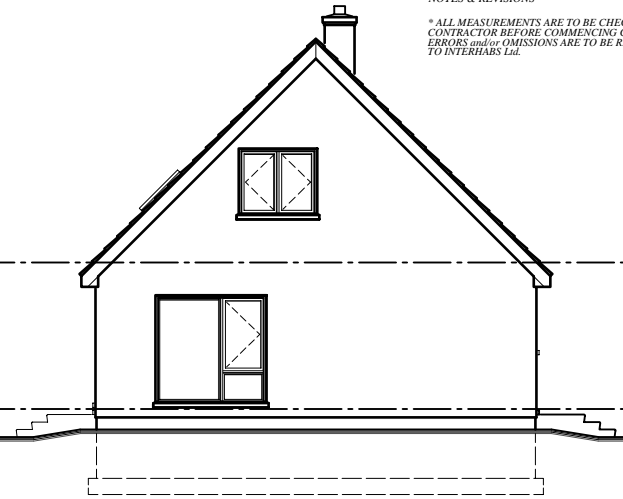


RIGHT Side

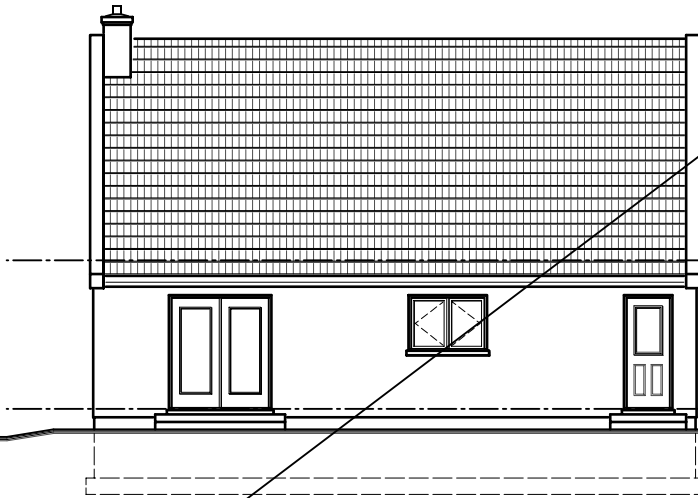


REAR Elevation

ELEVATION VIEWS
SCALE - 3/16" = 1'-0"

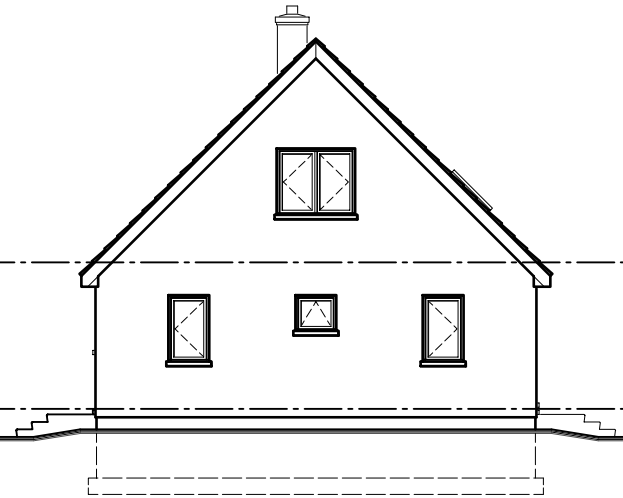

LEFT Side

 <p>INTERHABS LTD</p>	habitations international (interhabs ltd., (902) 422-2121)	JOB NO. EI05/...	~ CUSTOM CAPE COD ~ Mr. R. LONG - BELMULLET		
		DWN. RNB			
			APP.		
			SCALE AS NOTED	TITLE ELEVATION VIEWS	DWG. NO. 01
		collins' court, historic properties 1869 upper water street halifax, nova scotia, canada B3J 1S9 manufacturing plant hubbards (902) 857-9160	DATE NOV. 2/05 REVISED		